



North Plant

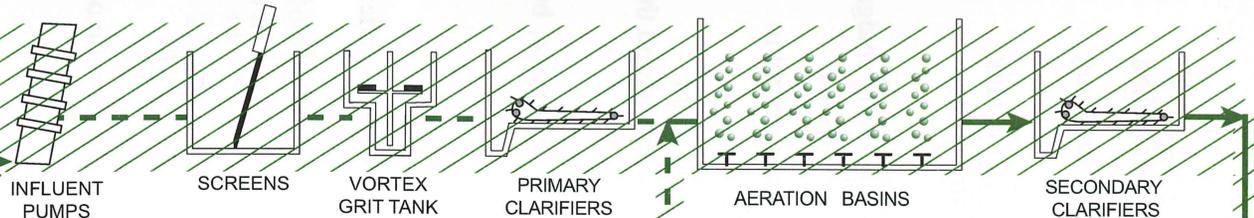

South Plant

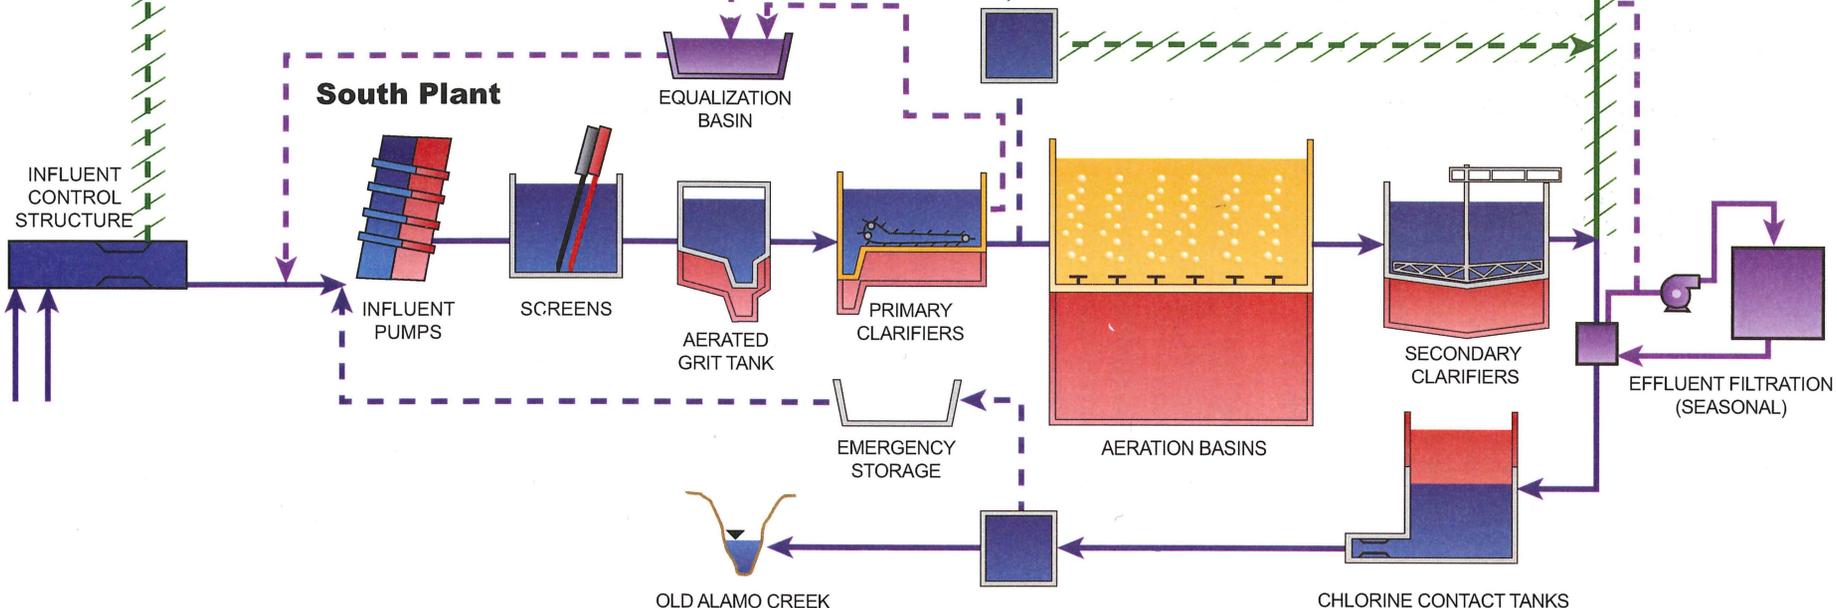

OLD ALAMO CREEK

CHLORINE CONTACT TANKS

- Normal Flow Path
- Optional Flow Path
- Expanded Component
- New Component
- Converted Component
- Decommissioned Facility
- Rehabilitated Component

City of Vacaville
Easterly WWTP Tertiary Project

**SOUTH PLANT EXPANSION, PRIMARY
EFFLUENT FLOW EQUALIZATION**

